


INSTALACION ELECTRICA ESQUEMA DE TABLERO


ESQUEMA DEL TS 10
AL TABLERO GENERAL

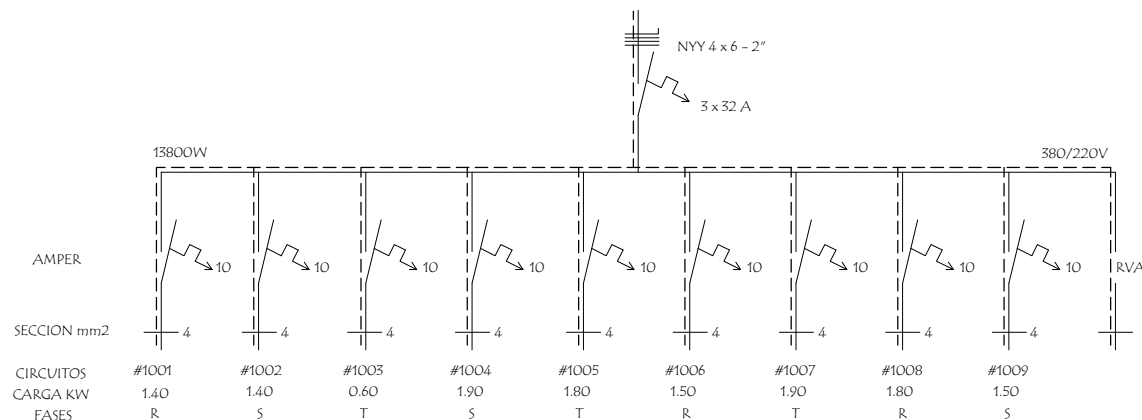

DETALLE DE CARGA DEL TS 10

Circuito	Foco bajo consumo			Tomas	V.T	TOMAS	Fases		
	Watts	Watts	Watts	Watts	Watts	Watts	R	S	T
#1001	24	24		3x100	4x100		1.400		
#1002	24	24		3x100	4x100			1.400	
#1003			24						600
#1004						5X300 1x400		1.900	
#1005						6x300			1.800
#1006						5X300	1.500		
#1007						5X300 1x400			1.900
#1008						6x300	1.800		
#1009						5X300		1.500	
TOTAL							4.700	4.800	4.300
									13.800 w

ESQUEMA DEL TC
AL TS 10

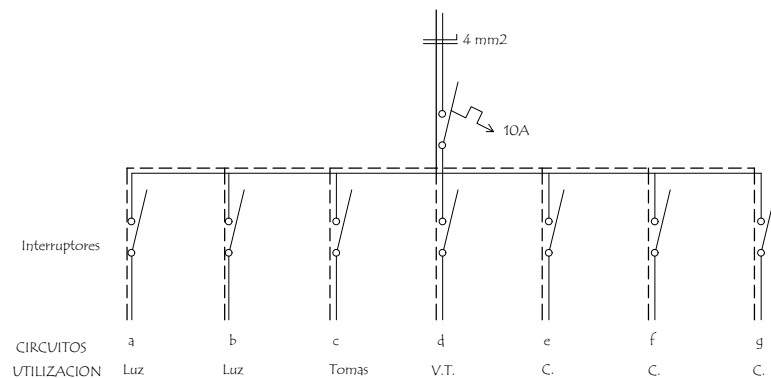

Municipalidad de PIRAPO

Esc.Bas. N° 7578 Paraiso

PROYECTO

2 aulas de 5,80 x 6,80 con techo de chapa

INSTALACION ELECTRICA - ESQUEMAS
escala 1 / 50

09

Carlos Aquino
Arquitecto
Reg. Prof. M.O.F.C. N° 2648