



  
**Arq. Belen Martínez**  
Fiscal de Obras Públicas  
Municipalidad de Luque



**MUNICIPALIDAD DE LUQUE**  
**Dirección de Obras Públicas Municipales**



**OBRA:** PAVIMENTO TIPO EMPEDRADO PARA LA CALLE SIN NOMBRE  
PERPENDICULAR A LA CALLE YVYKU'Í – TRAMO 2


**UBICACION:** MARAMBURE

PLANTA DE UBICACION  
SIN ESCALA

LAMINA 1



## TRAMO 2

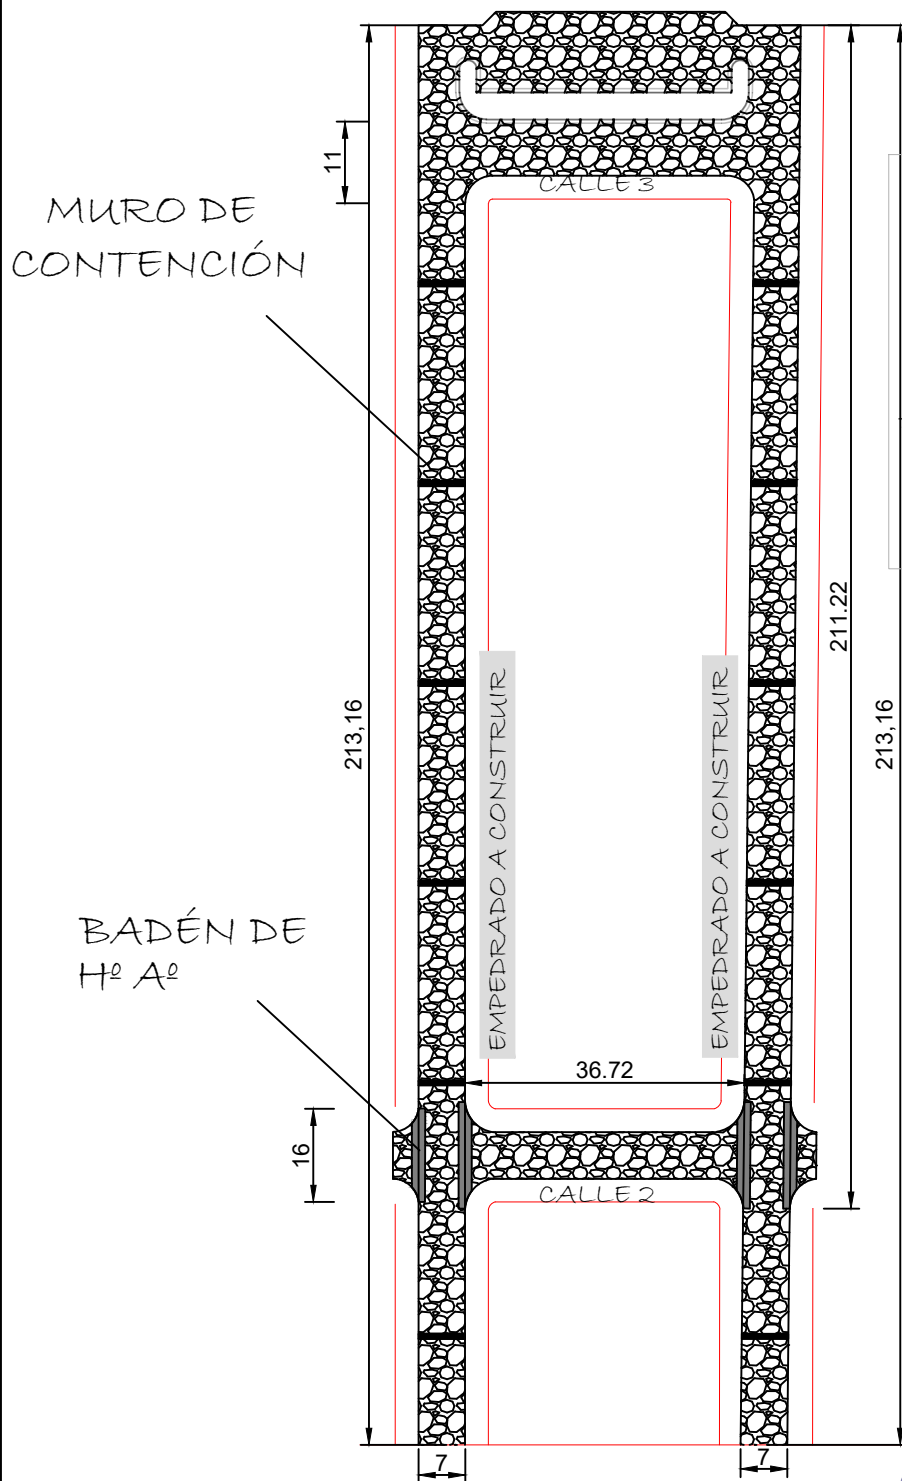

### ESPECIFICACIONES TÉCNICAS

EMPEDRADO NUEVO: 3355,09 m<sup>2</sup>

CORDON DE Hº PRE  
FABRICADO: 976,27 ml

BADÉN DE Hº Aº: 13,22 m<sup>3</sup>

MURO DE PBC: 53,32 m<sup>3</sup>

*Arq. Belen Martinez*  
Arq. Belen Martínez  
Fiscal de Obras Públicas  
Municipalidad de Luque



**MUNICIPALIDAD DE LUQUE**  
**Dirección de Obras Públicas Municipales**



**OBRA:** PAVIMENTO TIPO EMPEDRADO PARA LA CALLE SIN NOMBRE  
PERPENDICULAR A LA CALLE YVYKU'I – TRAMO 2

**UBICACION:** MARAMBURE

PLANTA ARQUITECTONICA  
SIN ESCALA

LAMINA 2

## EMPEDRADO A CONSTRUIR

Á1: 2,12 m<sup>2</sup>      Á1: 2,12 m<sup>2</sup>

$$A_1 = 2,12 \text{ m}^2$$





  
**Arq. Belen Martínez**  
Fiscal de Obras Públicas  
Municipalidad de Luque




**MUNICIPALIDAD DE LUQUE**  
**Dirección de Obras Públicas Municipales**




PLANTA ARQUITECTONICA  
SIN ESCALA

LAMINA 3

**UBICACION:** MARAMBURE


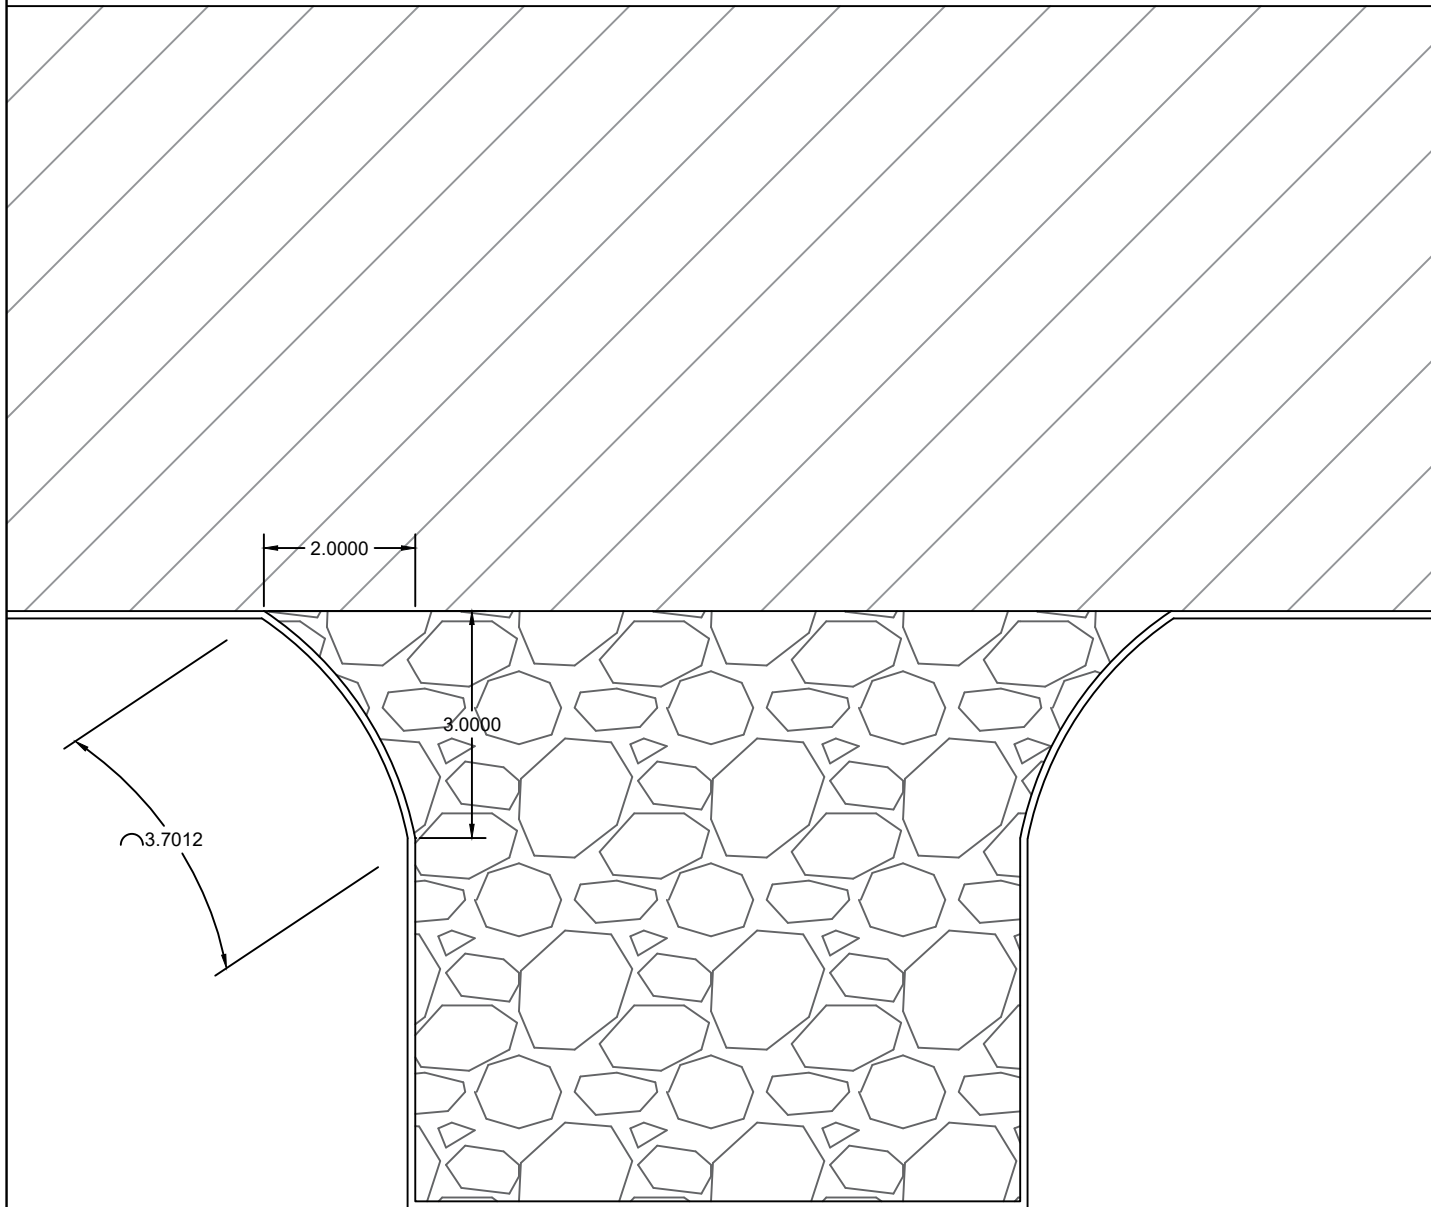


*Arq. Belen Martínez*  
**Arq. Belen Martínez**  
 Fiscal de Obras Públicas  
 Municipalidad de Luque

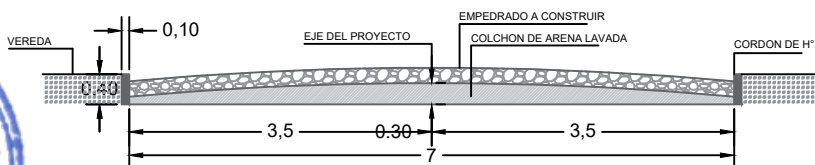

DETALLE DE CORDON NORMAL DE H\*A (10X50X40)

DETALLE DE CORDON ESCONDIDO DE H\*A (10X50X20)

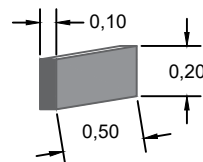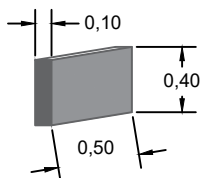

**MUNICIPALIDAD DE LUQUE**  
**Dirección de Obras Públicas Municipales**



**OBRA:** PAVIMENTO TIPO EMPEDRADO PARA LA CALLE SIN NOMBRE  
 PERPENDICULAR A LA CALLE YVYKU'I – TRAMO 2  
**UBICACION:** MARAMBURE

DETALLE  
 SIN ESCALA

LAMINA 4